

THE CONSULTATION HAS NOW ENDED.

We have received Cabinet Member approval to undertake implementation of the Baker Street Two Way scheme.

You are not viewing the most recent documentation.

Please visit [Building the Scheme](#)




BAKER STREET & GLOUCESTER PLACE TWO WAY PROJECT PUBLIC CONSULTATION 2015

TWO WAY

TWO WAY PROJECT

DRAWING J: PARK ROAD BETWEEN GLOUCESTER PLACE AND BAKER STREET

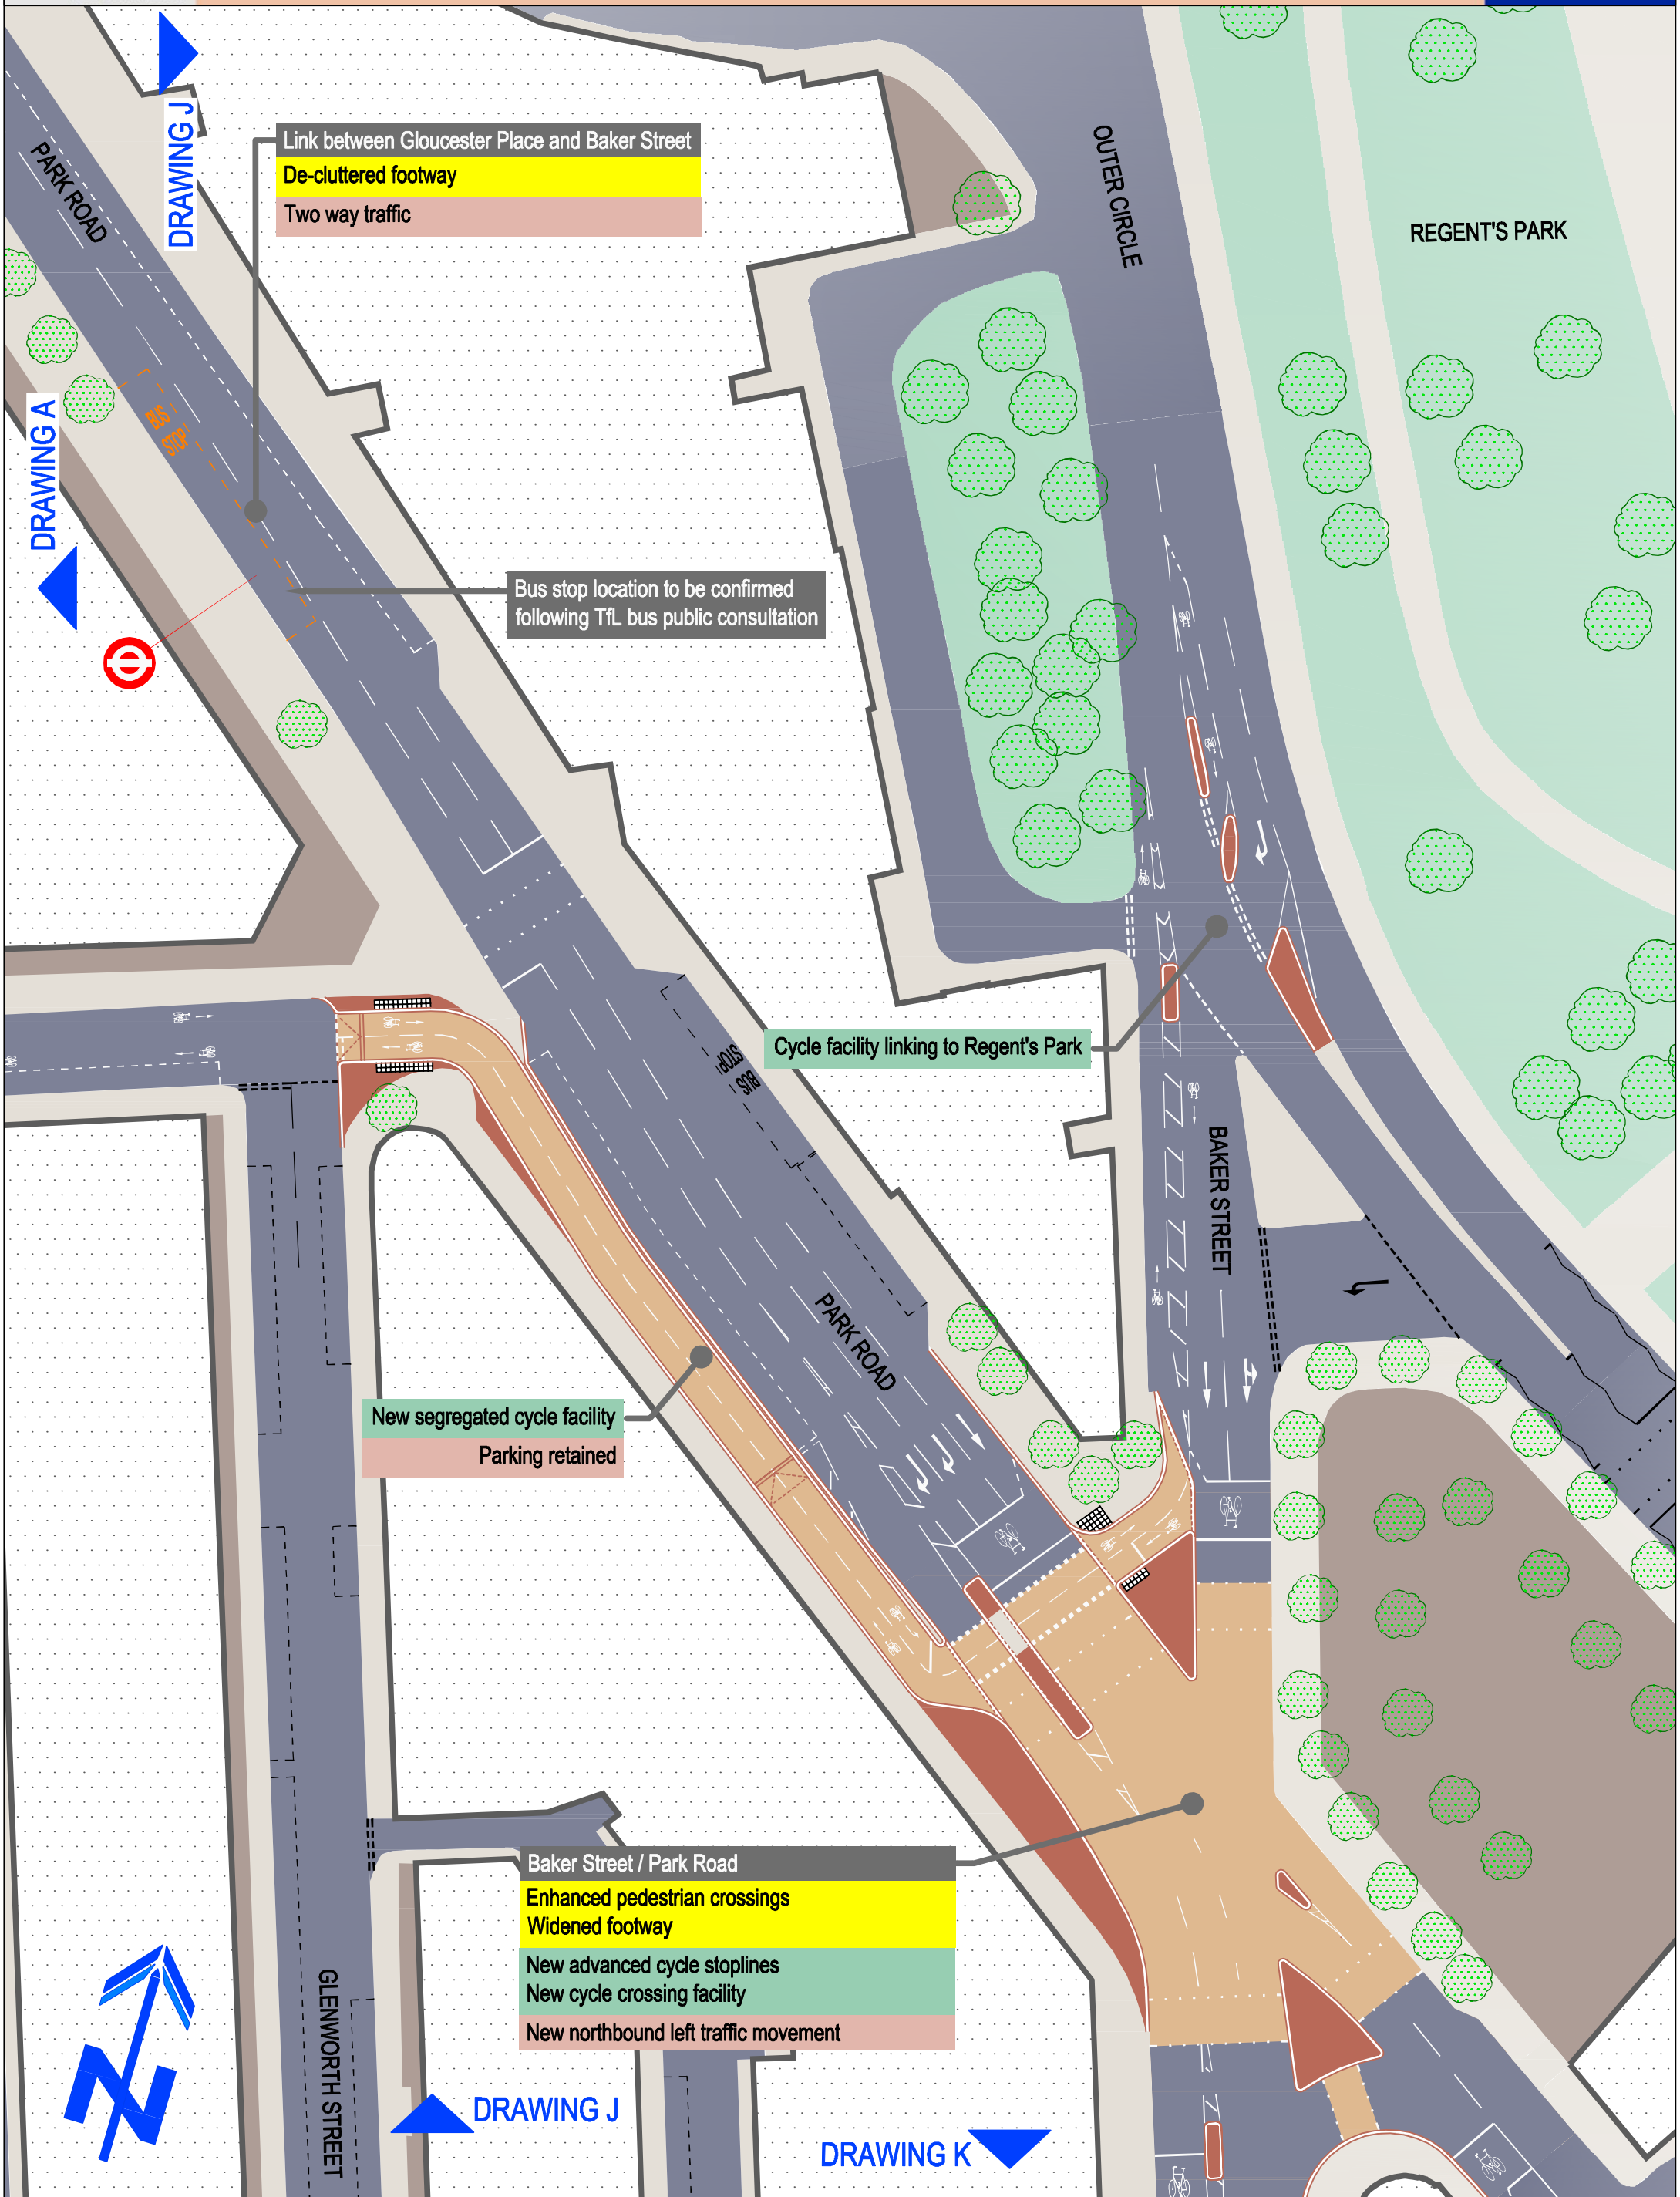

Link between Gloucester Place and Baker Street
 De-cluttered footway
 Two way traffic

Bus stop location to be confirmed following TfL bus public consultation

Cycle facility linking to Regent's Park

New segregated cycle facility
 Parking retained

Baker Street / Park Road
 Enhanced pedestrian crossings
 Widened footway
 New advanced cycle stoplines
 New cycle crossing facility
 New northbound left traffic movement

DRAWING J

DRAWING K

DRAWING J

DRAWING A



GLENWORTH STREET

OUTER CIRCLE

REGENT'S PARK

BAKER STREET

PARK ROAD

PARK ROAD