


THE CONSULTATION HAS NOW ENDED.

We have received Cabinet Member approval to undertake implementation of the Baker Street Two Way scheme.

You are not viewing the most recent documentation.

Please visit [Building the Scheme](#)



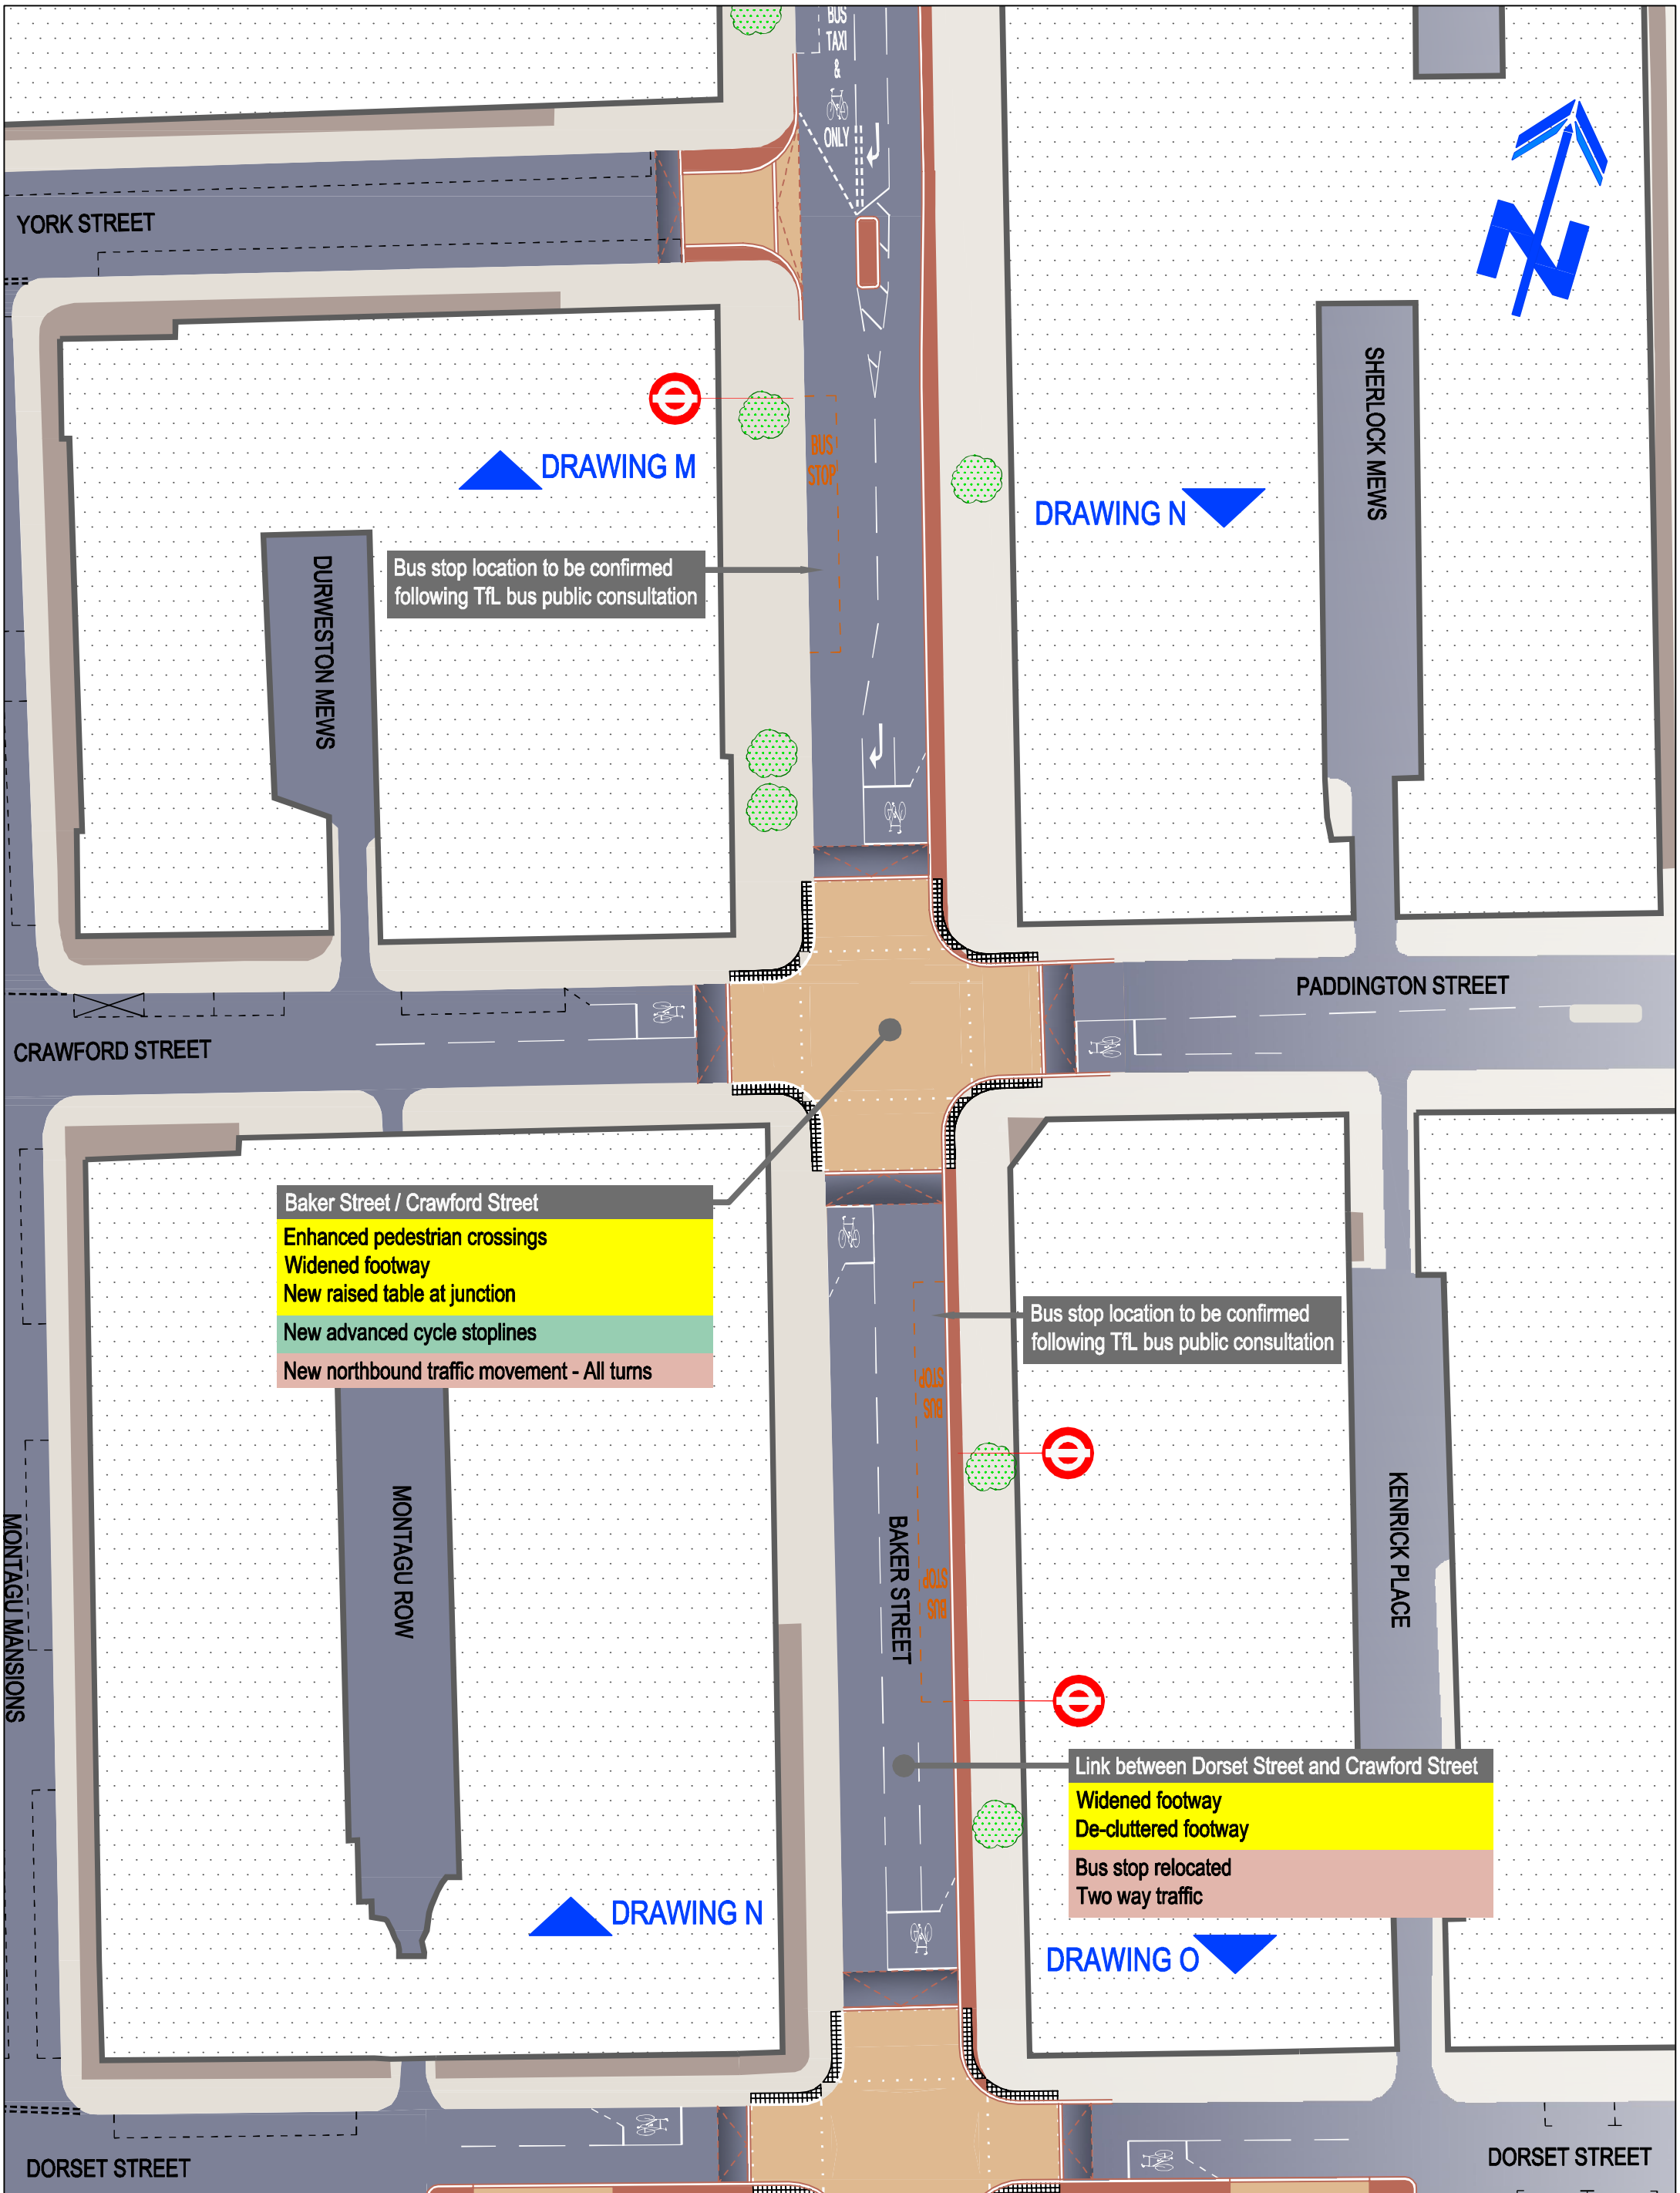

BAKER STREET & GLOUCESTER PLACE TWO WAY PROJECT
PUBLIC CONSULTATION 2015
 DRAWING N: BAKER STREET BETWEEN YORK STREET AND DORSET STREET