

THE CONSULTATION HAS NOW ENDED.

We have received Cabinet Member approval to undertake implementation of the Baker Street Two Way scheme.

You are not viewing the most recent documentation.

Please visit [Building the Scheme](#)




BAKER STREET & GLOUCESTER PLACE TWO WAY PROJECT PUBLIC CONSULTATION 2015

TWO WAY

TWO WAY PROJECT

DRAWING Q: BAKER STREET BETWEEN PORTMAN CLOSE AND PORTMAN SQUARE

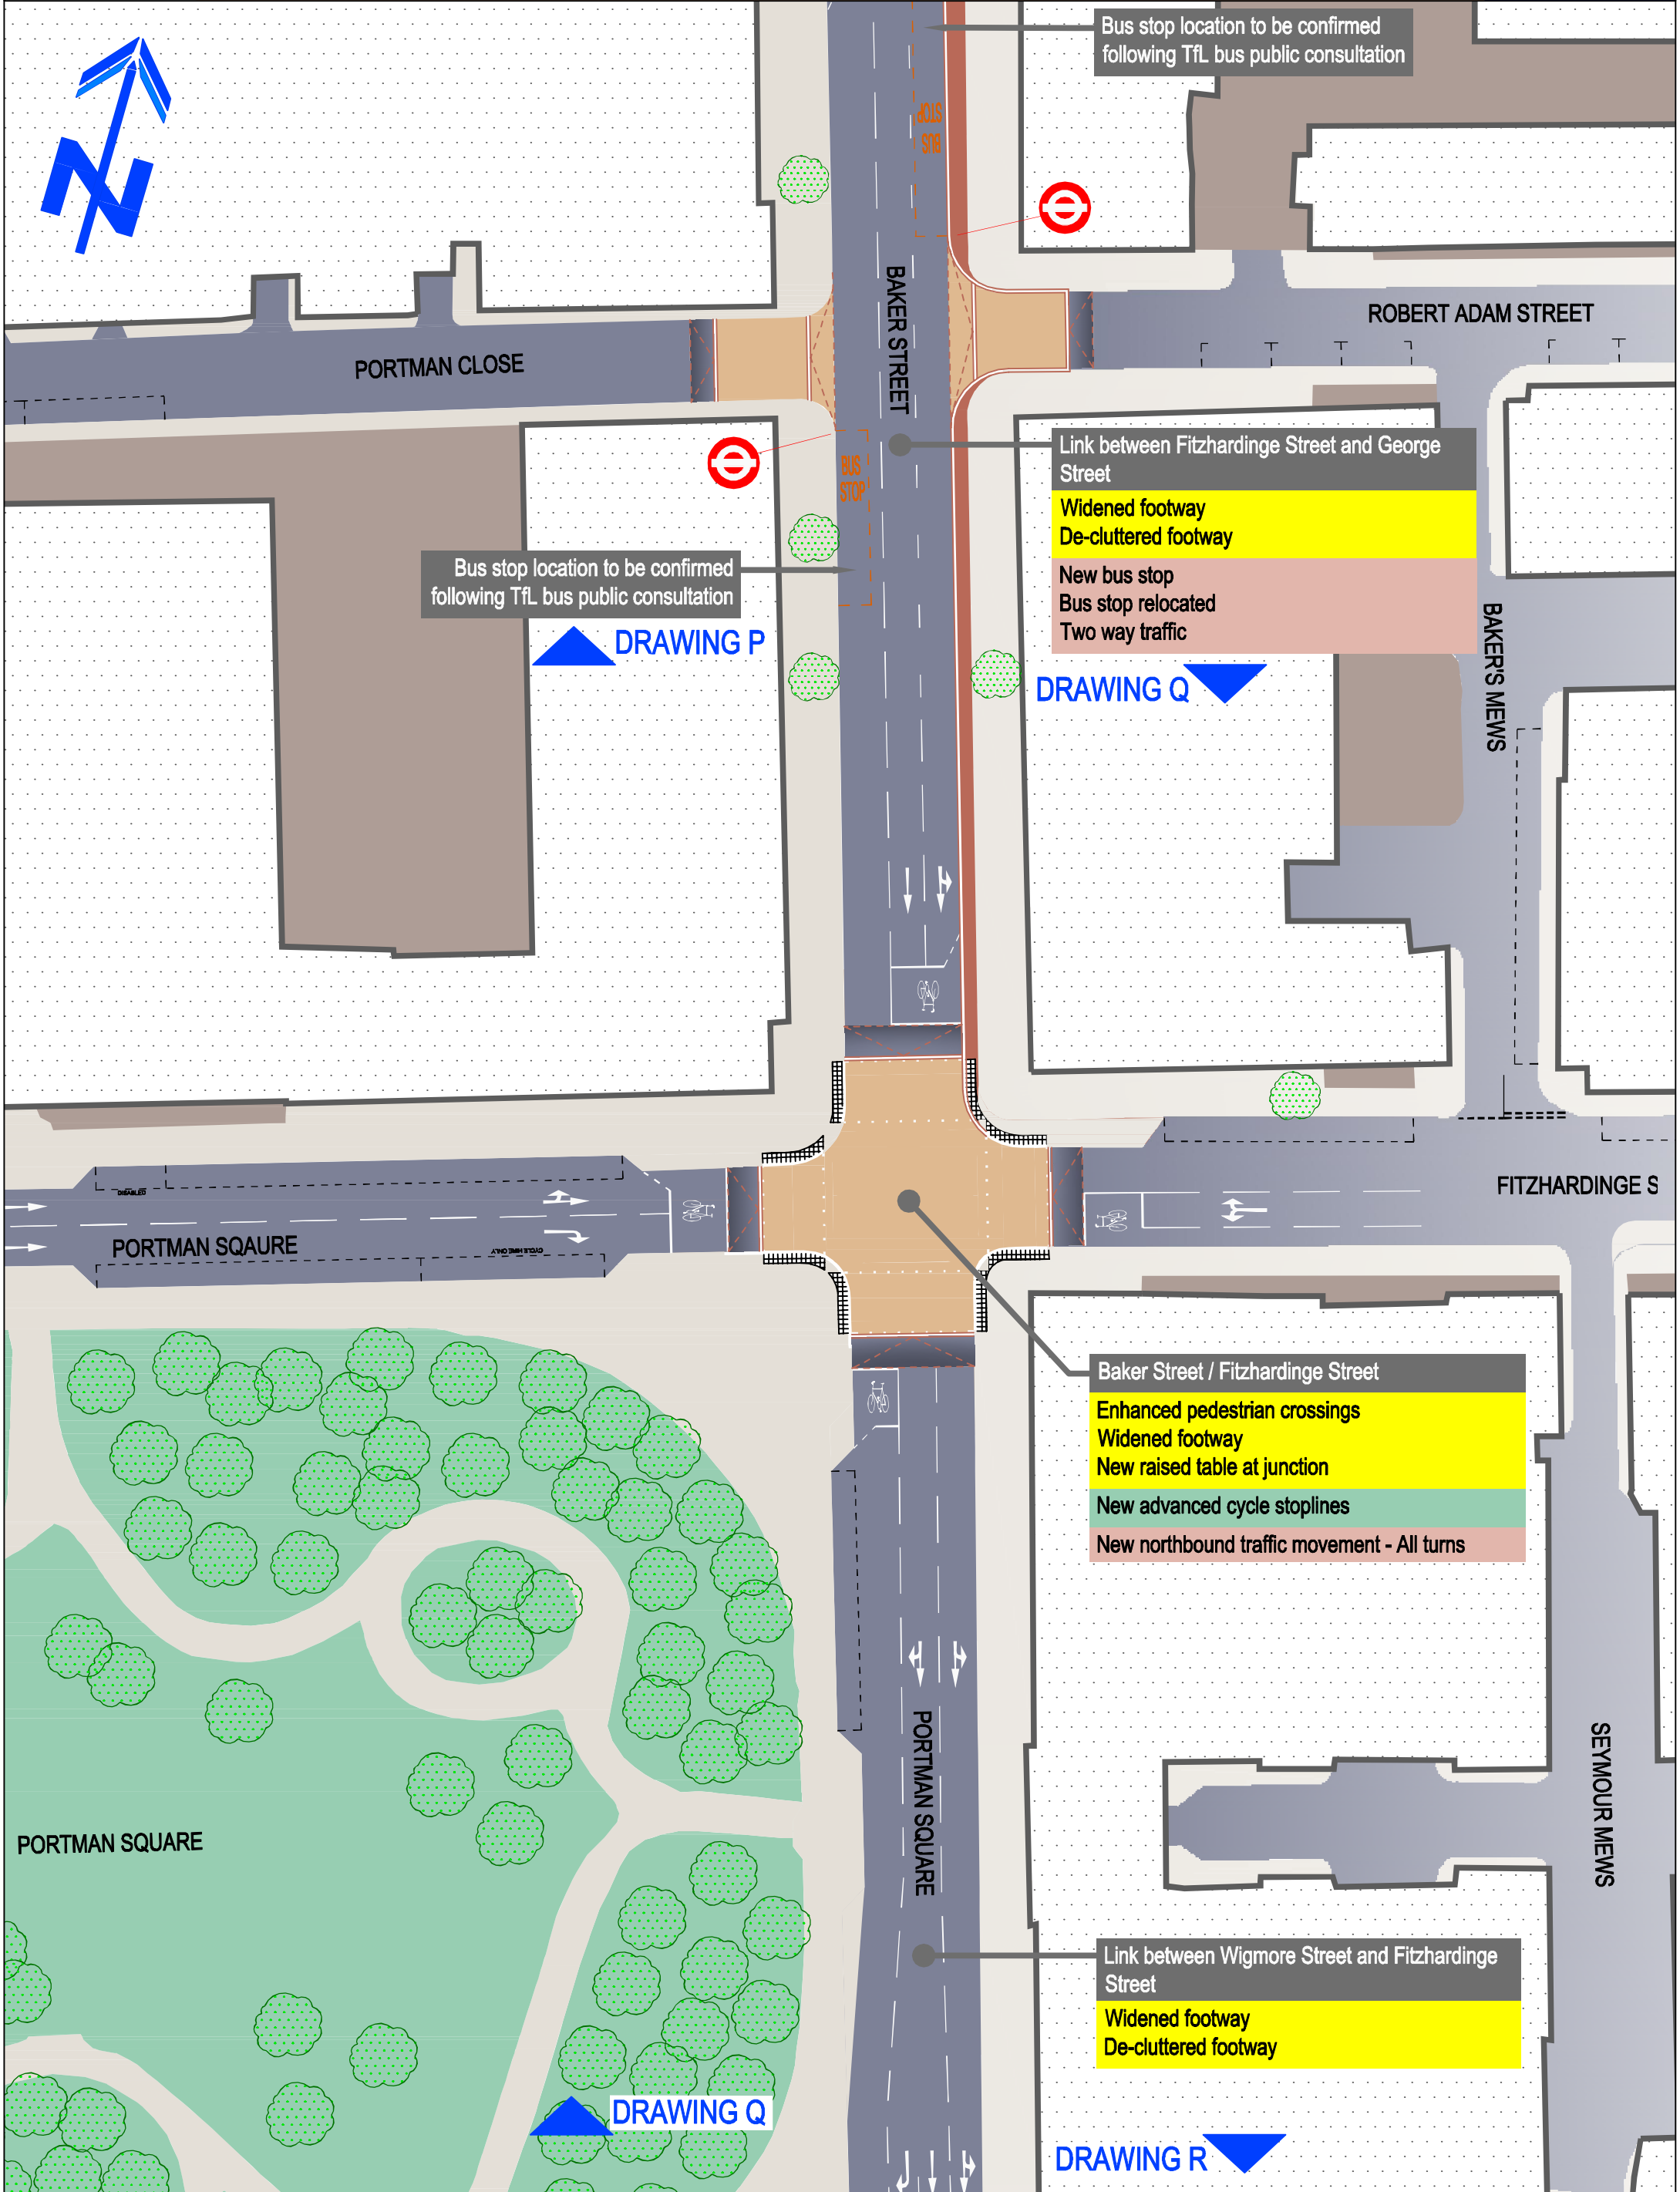

Bus stop location to be confirmed following TfL bus public consultation



PORTMAN CLOSE

ROBERT ADAM STREET

BAKER STREET

Link between Fitzhardinge Street and George Street

Widened footway
De-cluttered footway

New bus stop
Bus stop relocated
Two way traffic

Bus stop location to be confirmed following TfL bus public consultation

DRAWING P

DRAWING Q

BAKER'S MEWS

PORTMAN SQUARE

FITZHARDINGE S

PORTMAN SQUARE

Baker Street / Fitzhardinge Street

Enhanced pedestrian crossings
Widened footway
New raised table at junction

New advanced cycle stoplines

New northbound traffic movement - All turns

PORTMAN SQUARE

SEYMOUR MEWS

Link between Wigmore Street and Fitzhardinge Street

Widened footway
De-cluttered footway

DRAWING Q

DRAWING R