
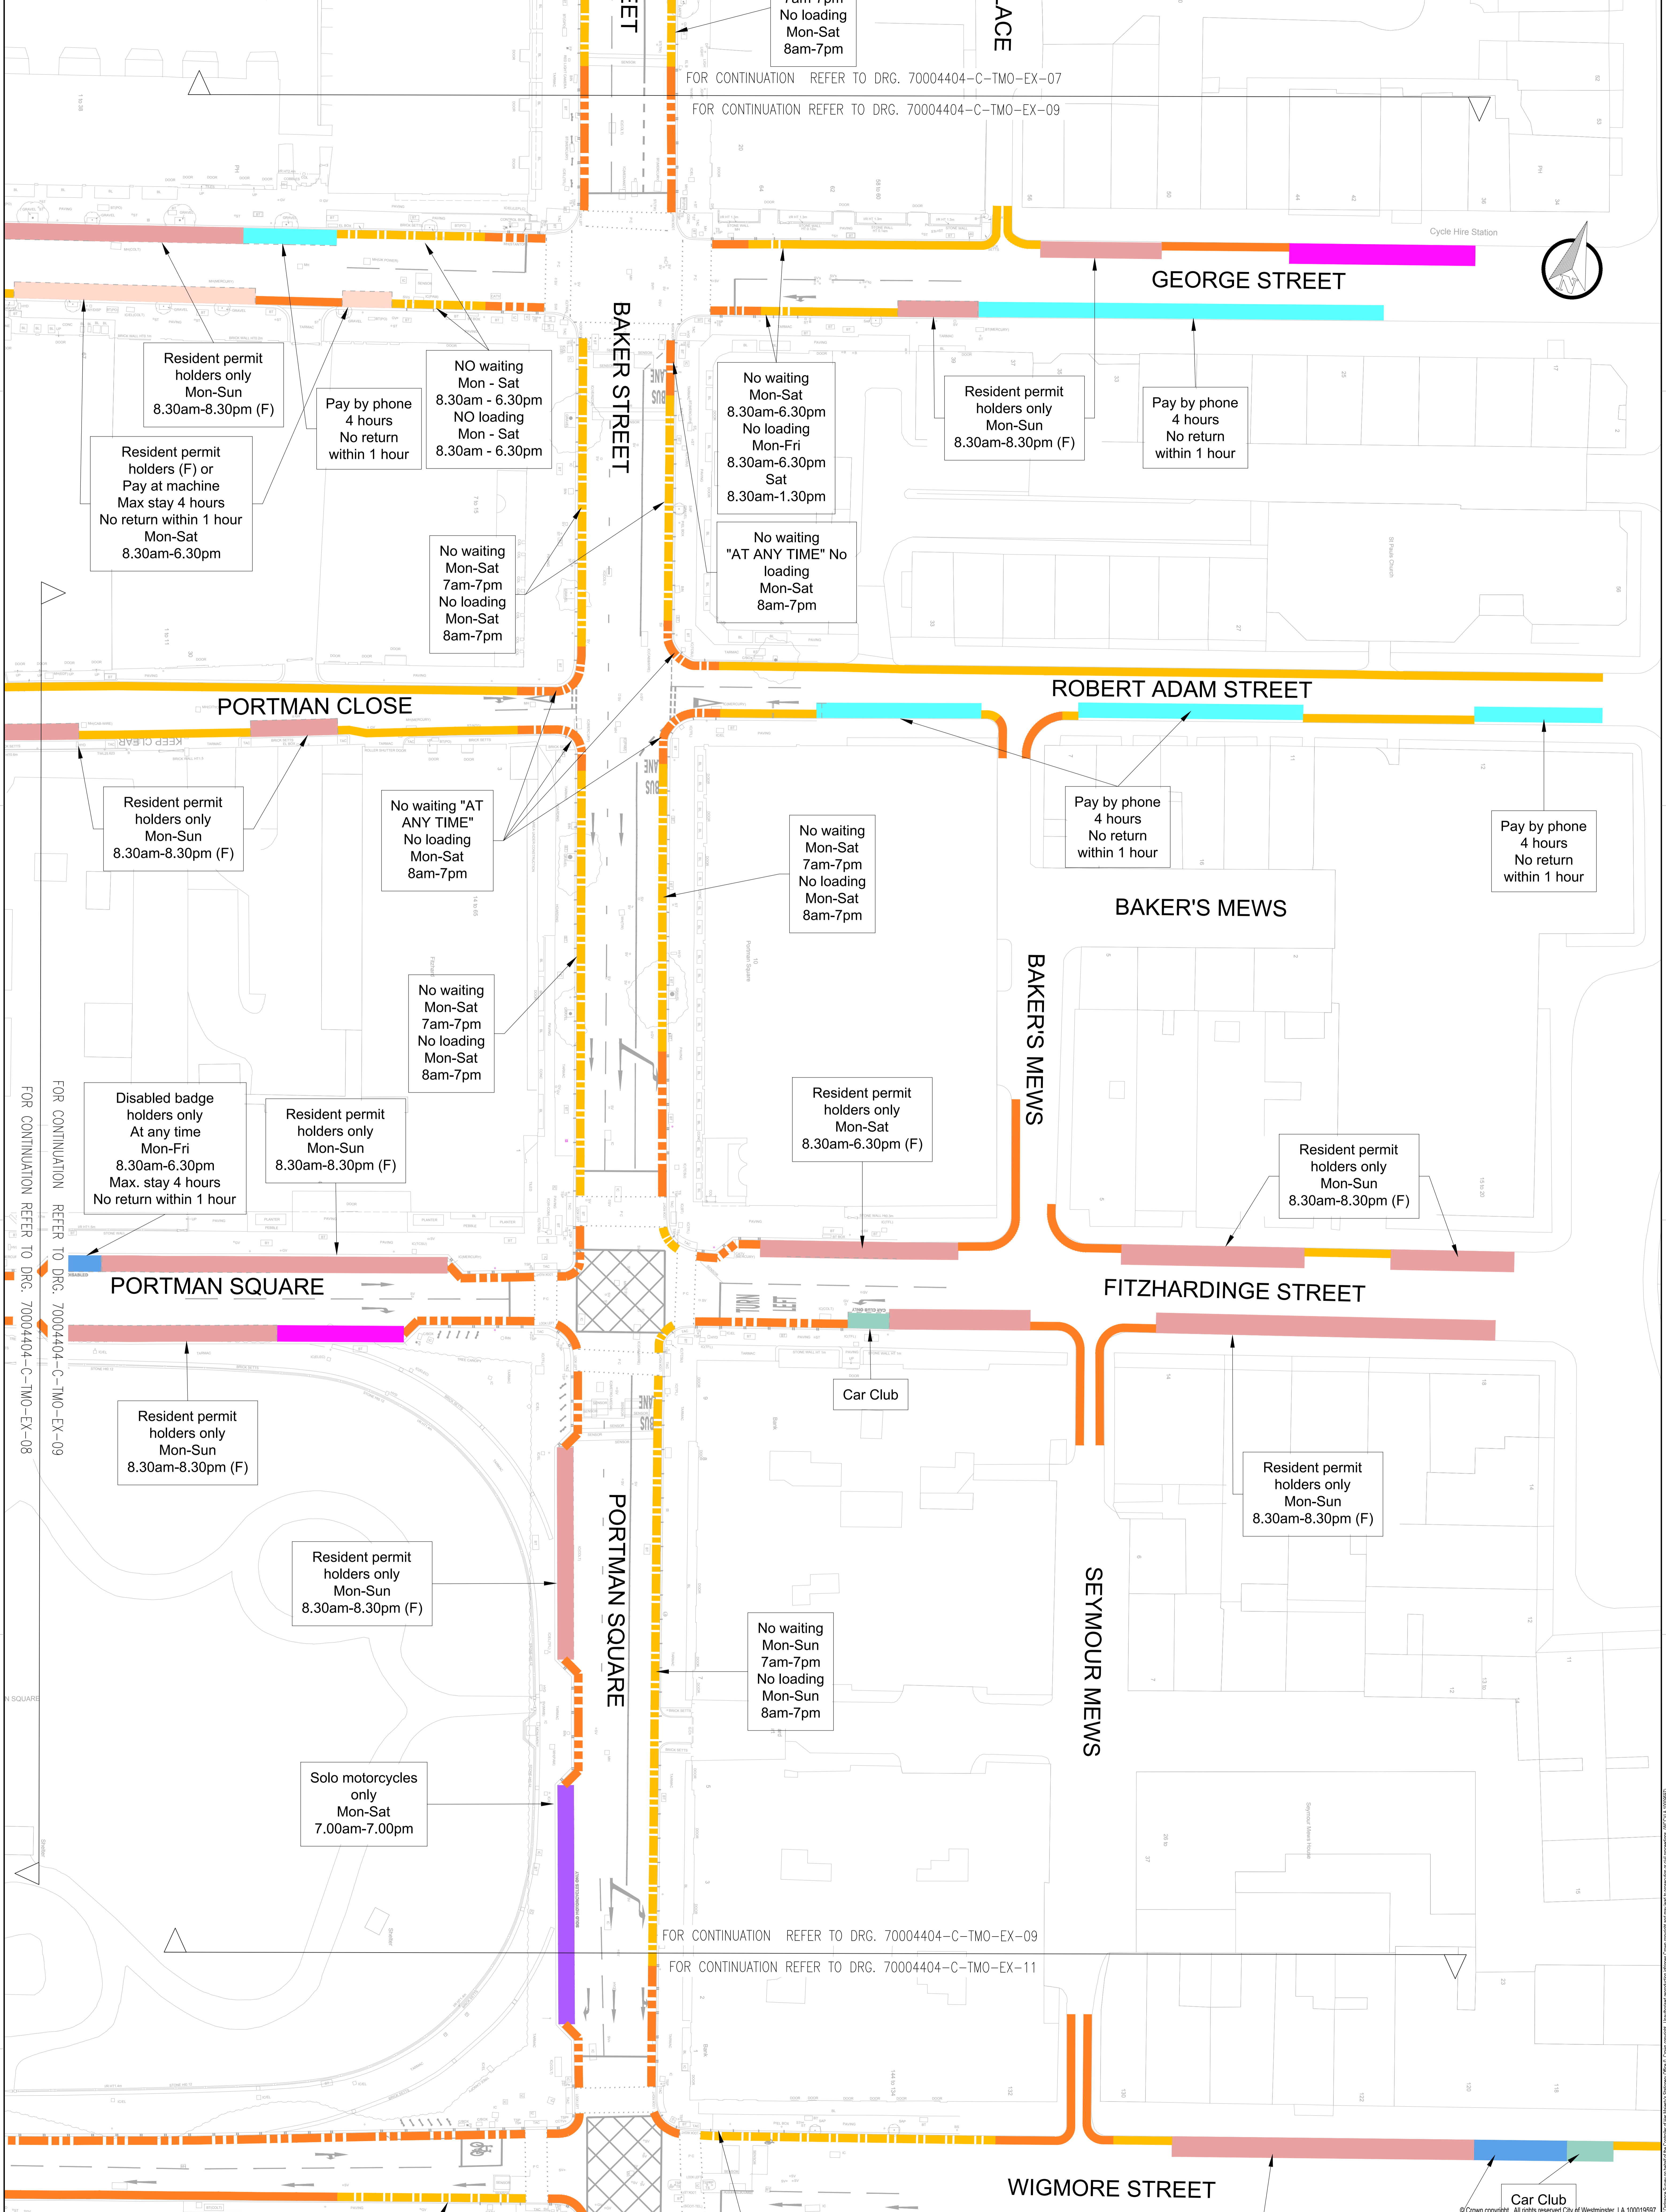


FOR CONTINUATION REFER TO DRG. 70004404-C-TMO-EX-07
 FOR CONTINUATION REFER TO DRG. 70004404-C-TMO-EX-09

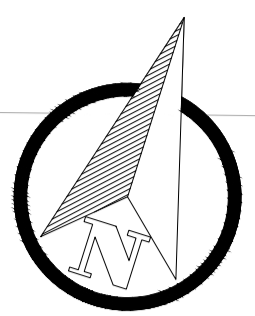

FOR CONTINUATION REFER TO DRG. 70004404-C-TMO-EX-08
 FOR CONTINUATION REFER TO DRG. 70004404-C-TMO-EX-09

FOR CONTINUATION REFER TO DRG. 70004404-C-TMO-EX-09
 FOR CONTINUATION REFER TO DRG. 70004404-C-TMO-EX-11

NOTES

REV	DATE	DESCRIPTION	CHK	APD
A	27.10.16	CONSULTATION ISSUE		

CLIENT:

City of Westminster

DRAWING STATUS: CONSULTATION

SCALES	1:250	ORIGINAL ISSUE SIGNATURES	
FMC PROJECT NO	WWESA1212	DESIGNDRN	JCH
BREF/DSB NO	21394	CHECKED	JIN
ORIGINAL SIZE	A0	APPROVED	GH
GRID	OS_DATA	Copyright reserved	

PROJECT: BAKER STREET 2 WAY

TITLE: TRAFFIC ORDER CONSULTATION EXISTING LAYOUT SHEET 09 OF 13

WSP PARSONS BRINCKERHOFF

25 Markide Way, London, SE1 5SZ
 www.tronway.co.uk www.wspgroup.com

DRAWING No: 70004404-C-TMO-EX-09 Rev: A

This map is reproduced from Ordnance Survey material with the permission of Ordnance Survey on behalf of the Controller of Her Majesty's Stationery Office. Crown copyright. Unauthorised reproduction infringes Crown copyright and may lead to prosecution or civil proceedings. (W023)A 10002981