
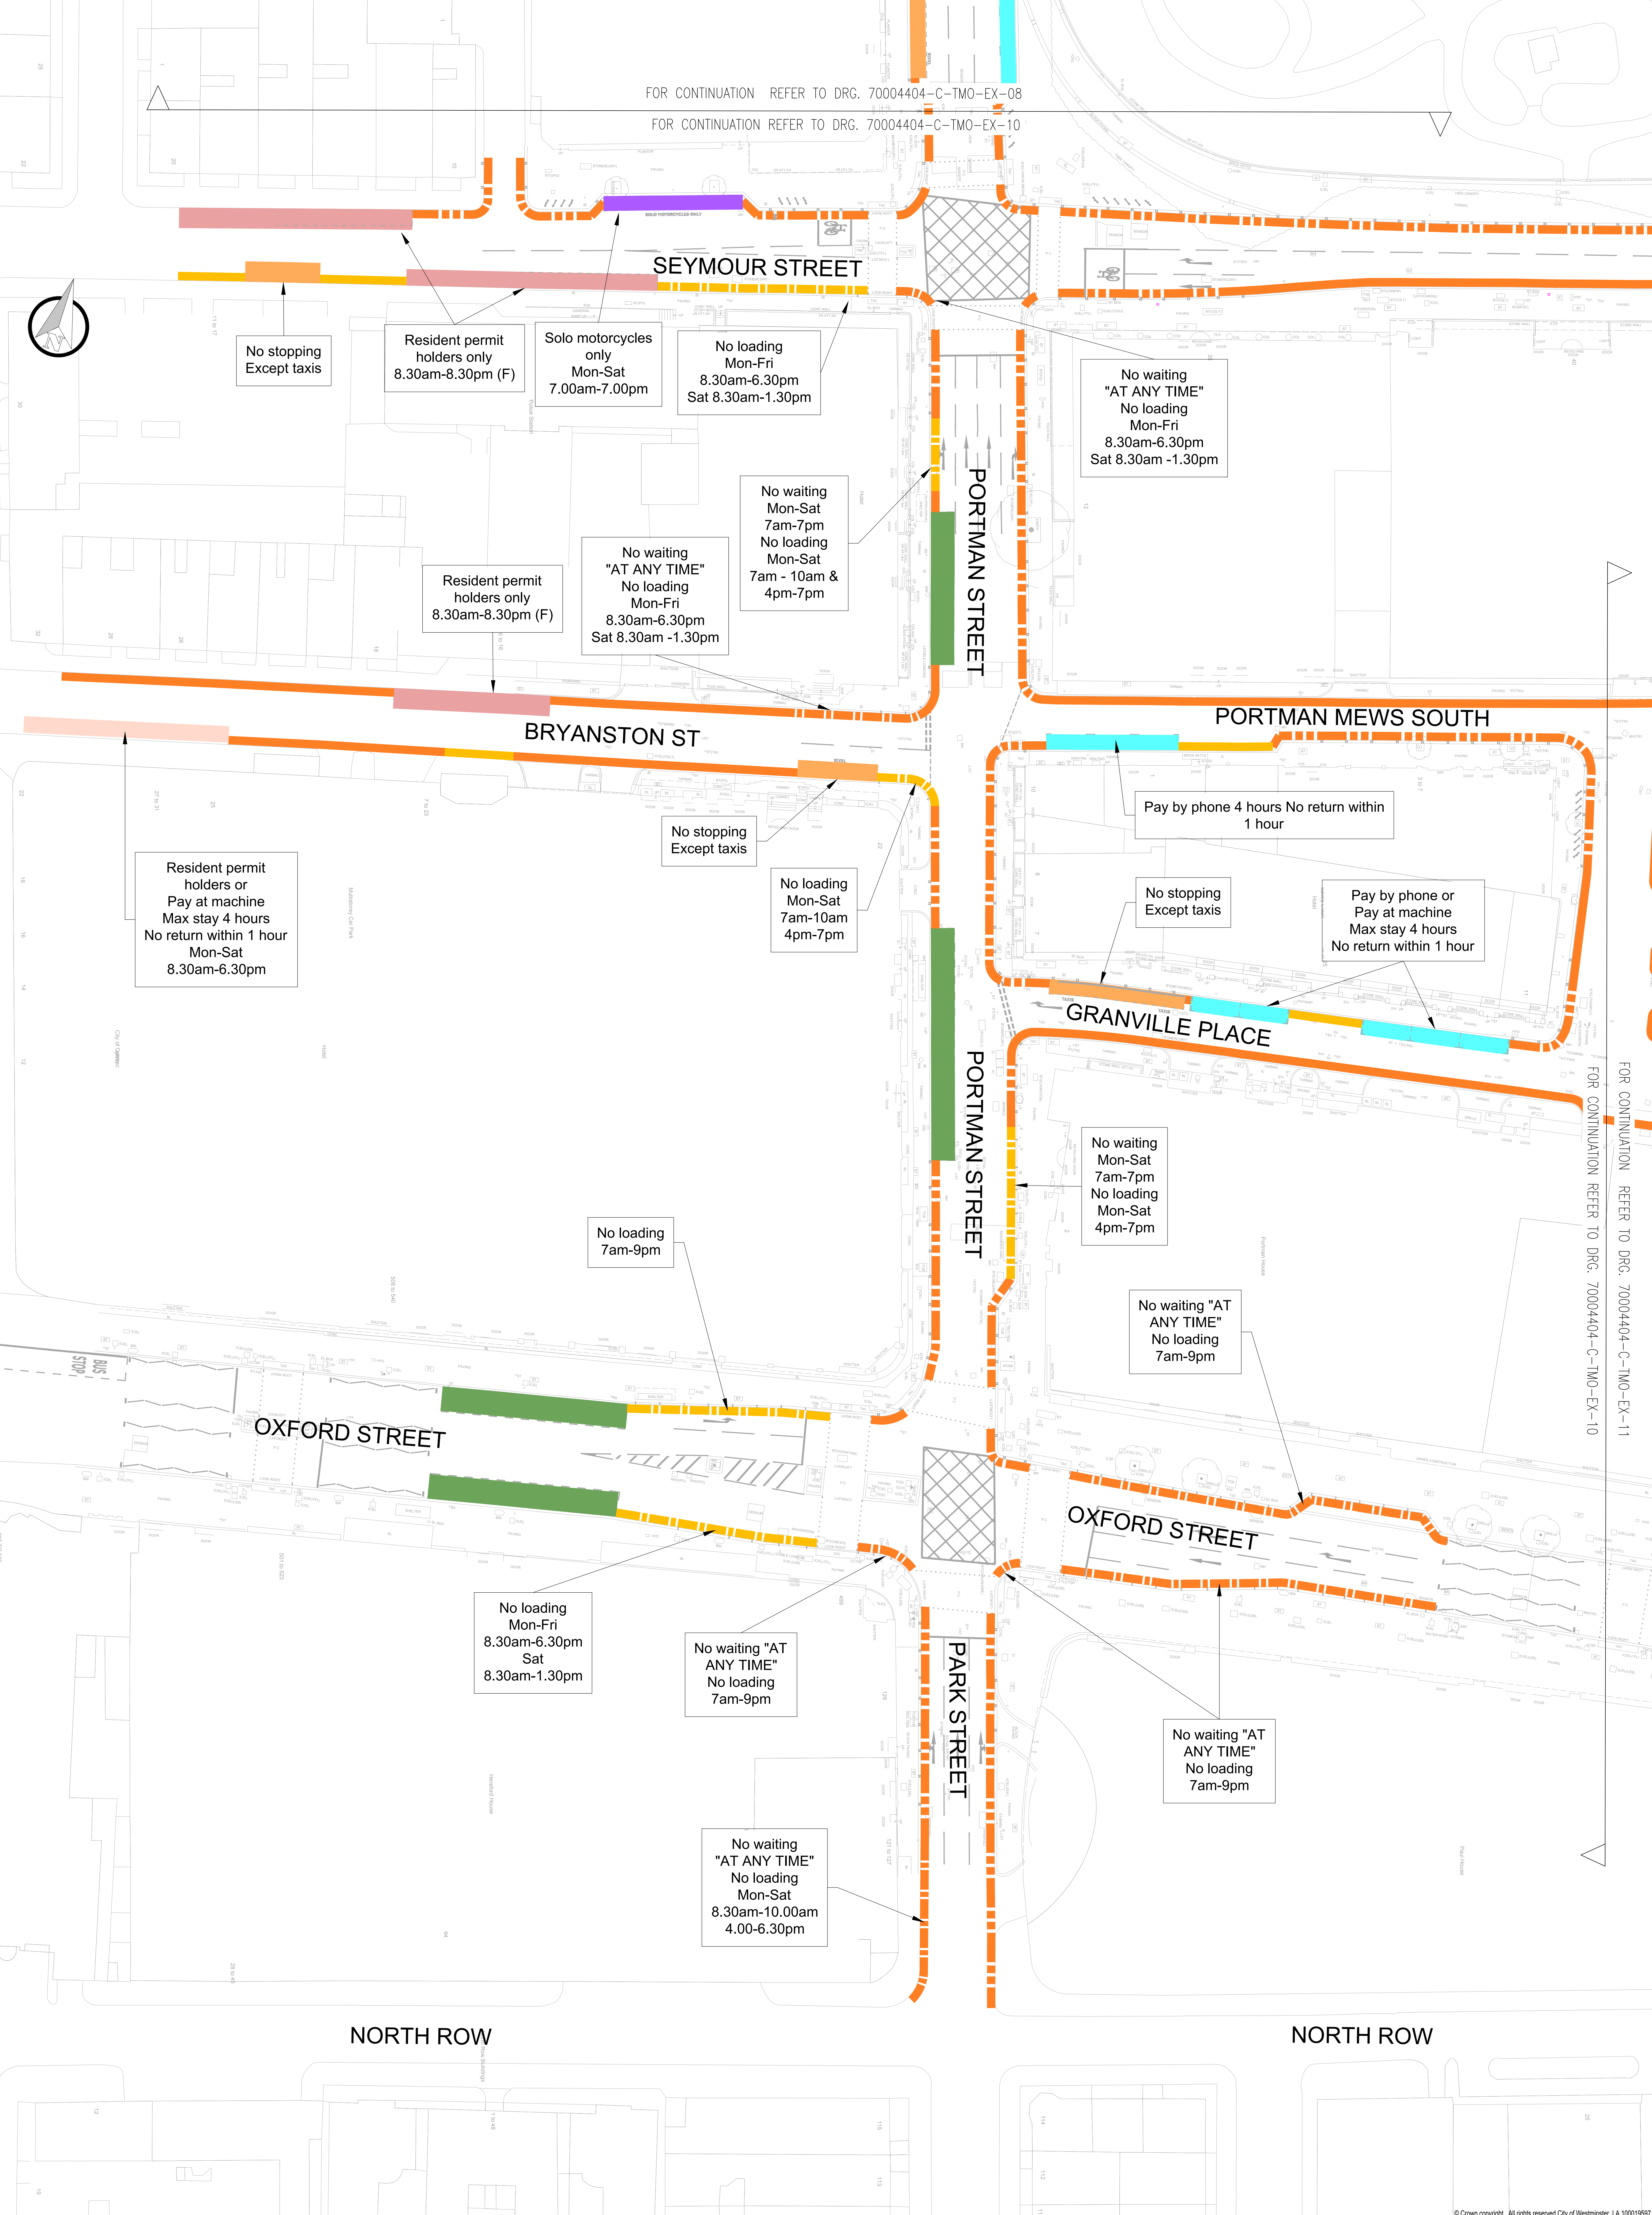


FOR CONTINUATION REFER TO DRG. 70004404-C-TMO-EX-08
 FOR CONTINUATION REFER TO DRG. 70004404-C-TMO-EX-10

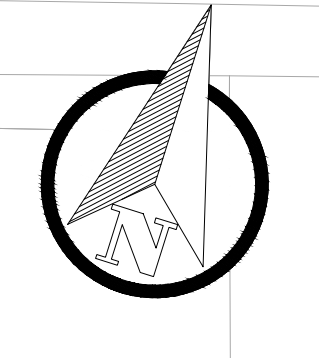

FOR CONTINUATION REFER TO DRG. 70004404-C-TMO-EX-11

NOTES

REV	DATE	DESCRIPTION	CHK	APD
A	27.10.16	CONSULTATION ISSUE		

CLIENT:	
DRAWING STATUS:	CONSULTATION
SCALES:	1:250 ORIGINAL ISSUE SIGNATURES
FMC PROJECT NO:	WWESA1212 DESIGNDRN JUN
BREF/DSB NO:	21394 CHECKED PF
ORIGINAL SIZE:	A0 APPROVED CDS
GRID:	OS_DATA Copyright reserved

PROJECT:	BAKER STREET 2 WAY
TITLE:	TRAFFIC ORDER CONSULTATION EXISTING LAYOUT SHEET 10 OF 13

© Crown copyright. All rights reserved City of Westminster LA 100019697

25 Marsden Way, London, SE1 5SZ
www.fronway.co.uk www.wspgroup.com

DRAWING No: 70004404-C-TMO-EX-10 Rev: A

This map is reproduced from Ordnance Survey material with the permission of Ordnance Survey on behalf of the Controller of Her Majesty's Stationery Office. Crown copyright. Unauthorised reproduction infringes Crown copyright and may lead to prosecution or civil proceedings. (W02)LA 1000997