
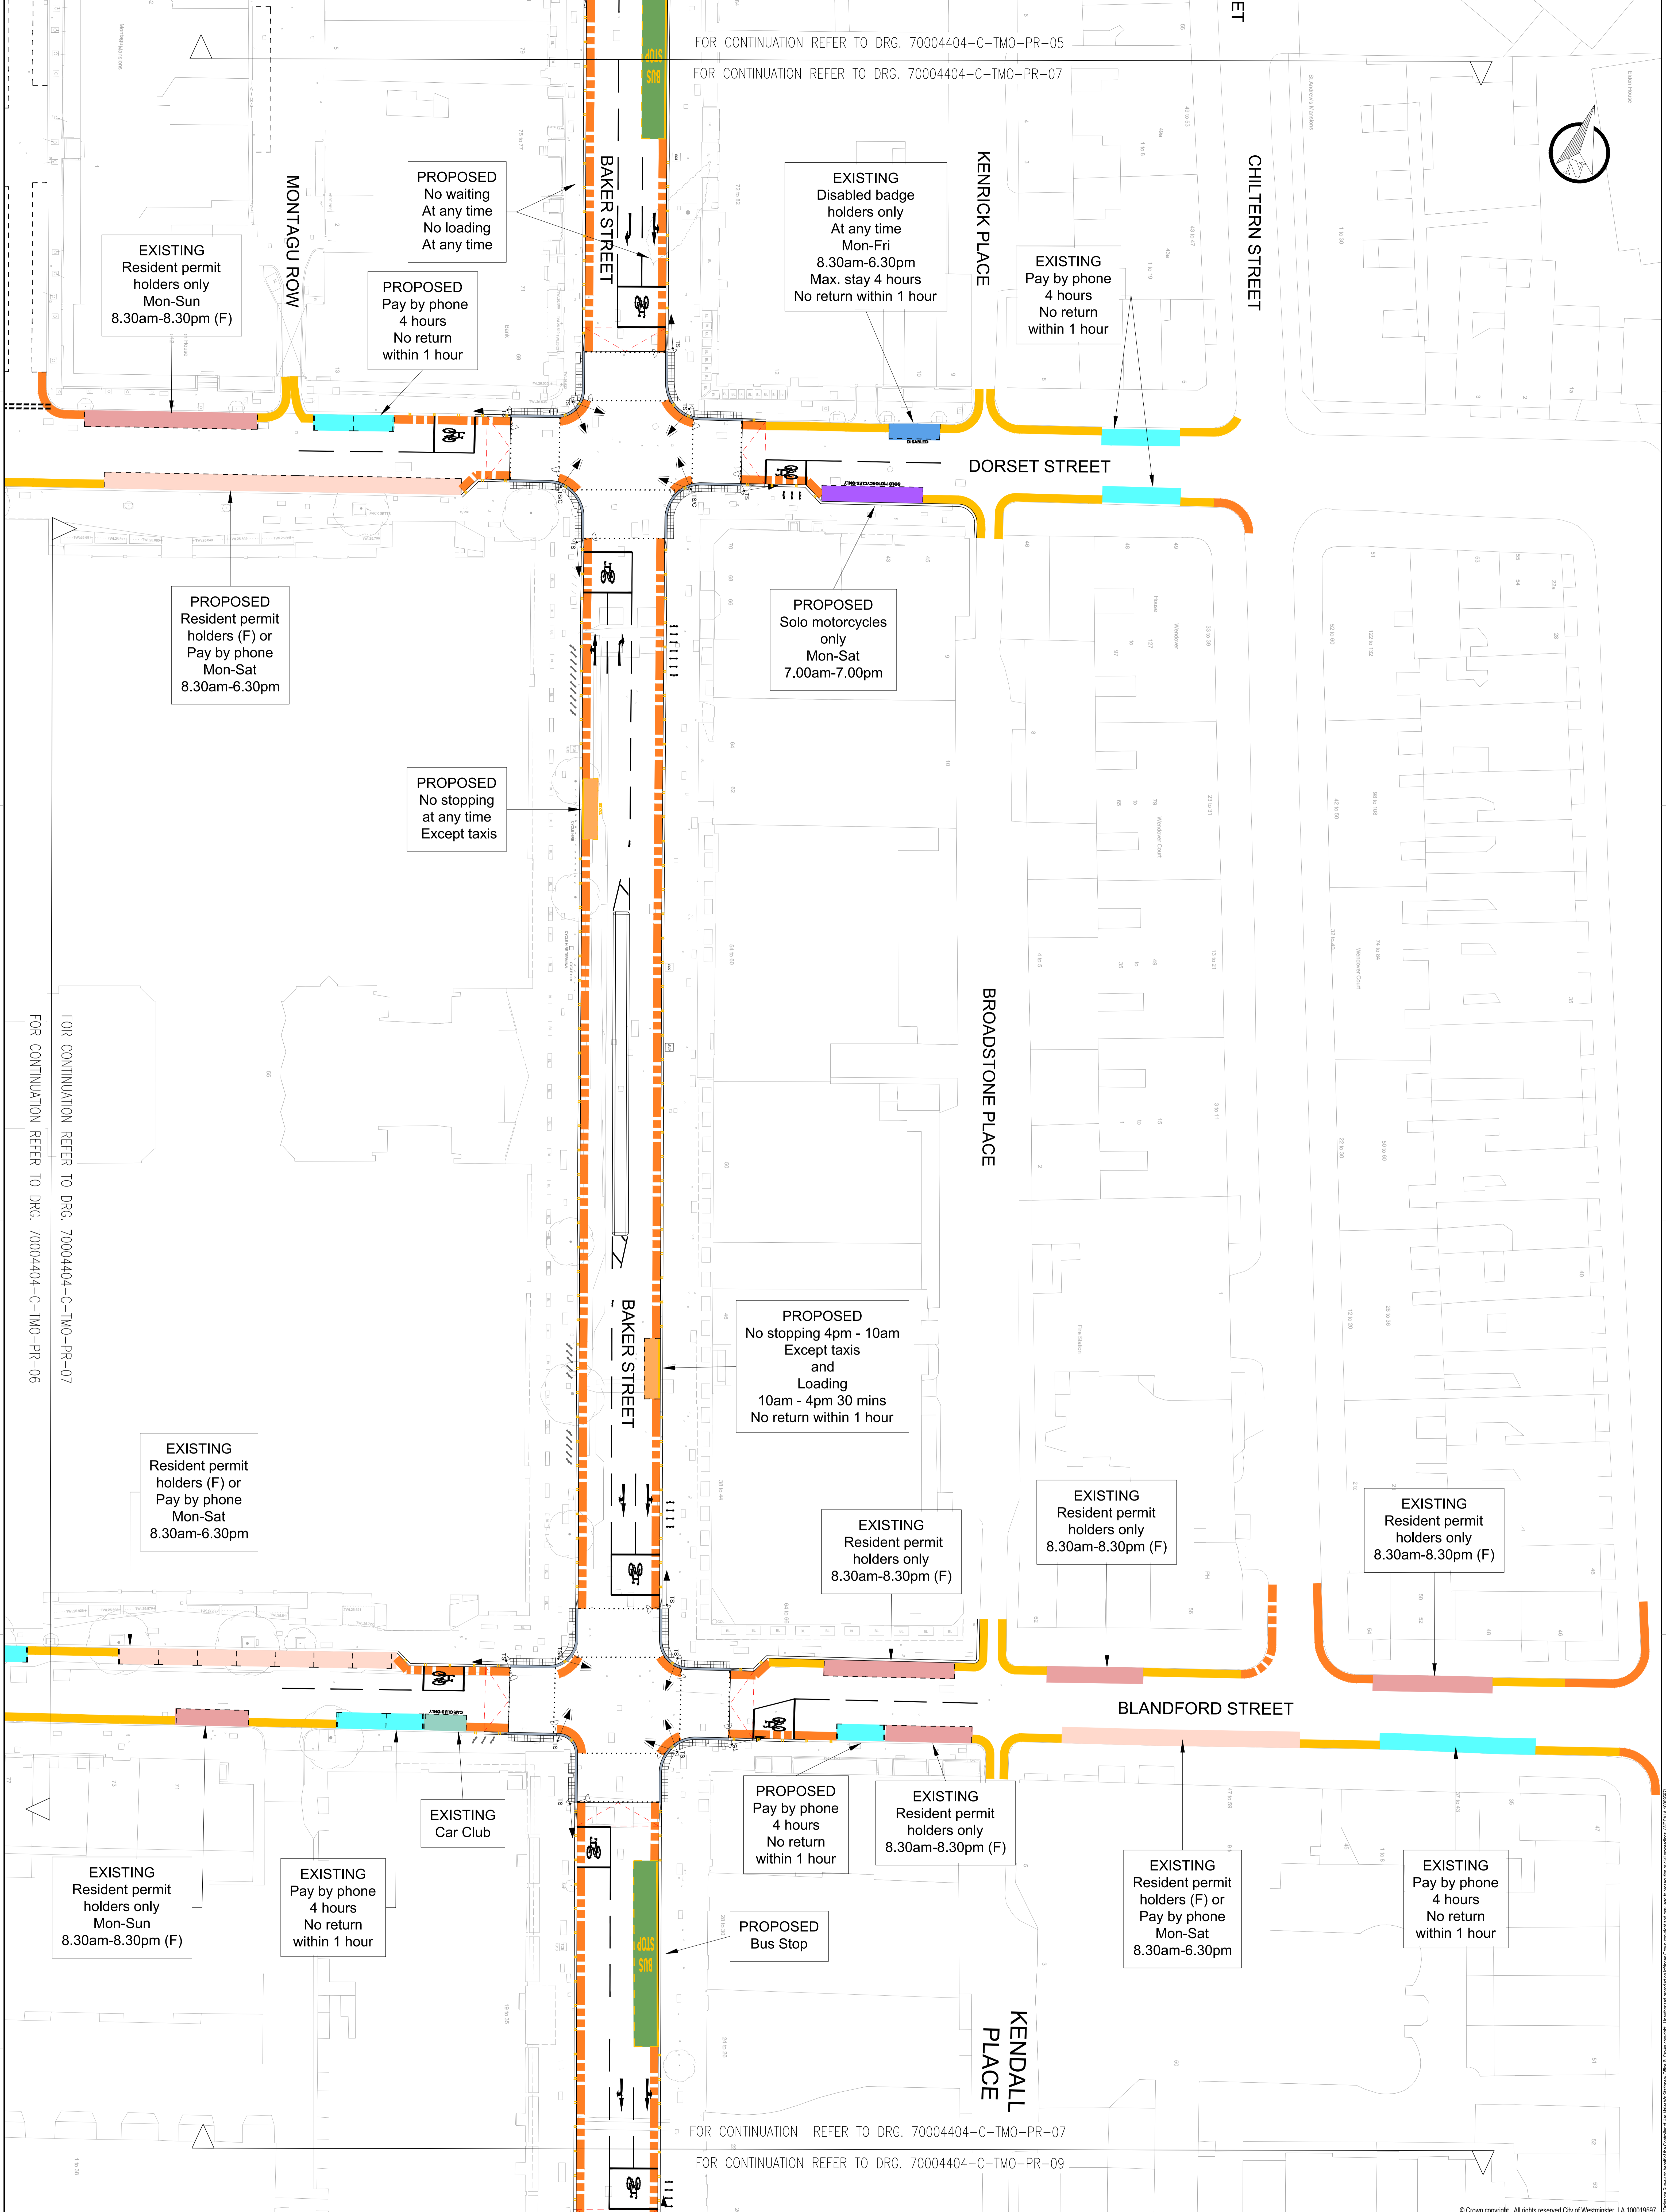


FOR CONTINUATION REFER TO DRG. 70004404-C-TMO-PR-05

FOR CONTINUATION REFER TO DRG. 70004404-C-TMO-PR-07

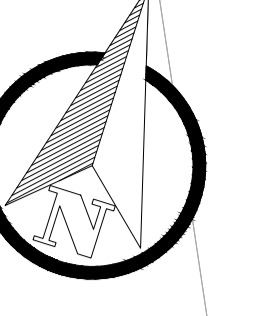

FOR CONTINUATION REFER TO DRG. 70004404-C-TMO-PR-06

FOR CONTINUATION REFER TO DRG. 70004404-C-TMO-PR-07

FOR CONTINUATION REFER TO DRG. 70004404-C-TMO-PR-09

NOTES:

- AREAS NOT HIGHLIGHTED ARE UNAFFECTED BY PARKING, WAITING AND LOADING RESTRICTIONS CHANGES
- PLEASE REFER TO DRAWING 70004404-C-TMO-PR-13 FOR KEY INFORMATION

REV	DATE	DESCRIPTION	CHK	APD
A	27.10.16	CONSULTATION ISSUE		

CLIENT:

DRAWING STATUS:

CONSULTATION

SCALES	1:250	ORIGINAL ISSUE SIGNATURES	
FMC PROJECT NO	WWESA1212	DESIGNDRN	JN
BREF/DSB NO	21394	CHECKED	PF
ORIGINAL SIZE	A0	APPROVED	CDS
GRID	OS_DATA	Copyright reserved	

PROJECT:

BAKER STREET 2 WAY

TITLE:

TRAFFIC ORDER CONSULTATION
PROPOSED LAYOUT
SHEET 07 OF 13

© Crown copyright. All rights reserved City of Westminster LA 100019597

25 Marlow Way, London, SE1 5SZ
www.fronway.co.uk www.wspgroup.com

DRAWING No: 70004404-C-TMO-PR-07

Rev: A